


TIPOLOGIA SCORREVOLE INTERNO MURO

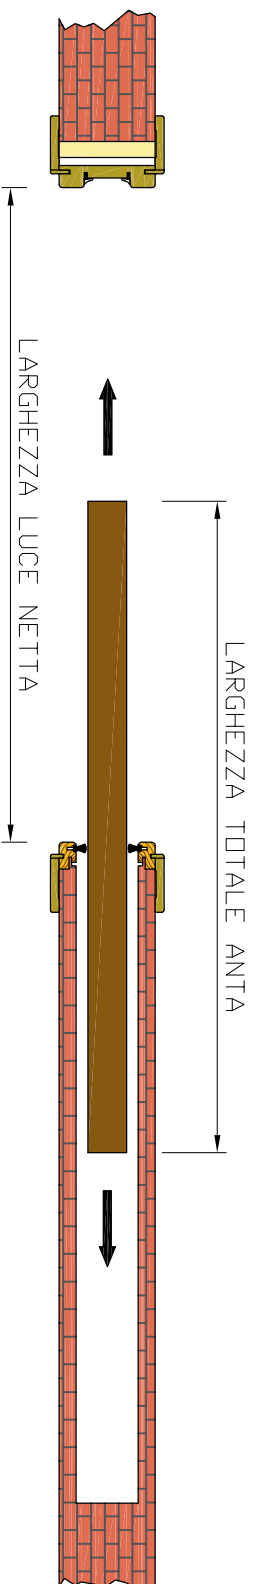

LUCE NETTA H x L	TOTALE ANTA H x L
2100 x 650	2100 x 665
2100 x 700	2100 x 715
2100 x 800	2100 x 815
2100 x 900	2100 x 915

